

Cornices
Need to be
more defined.



→
Chairs are
too short
and need
more details.

Pull Back the Camera
Location for a
Better Perspective.

Dining Table
Seats 23 people.

Wuxie-Clubhouse
Private Dining.
9/20/2011

Finish at
Ceiling recess
SP-103.

Chandelier
Dimensions,
1800 > Diam.
6'-0" > Height.
1450 > Height.
4'-9"

Not rendered
in color

Add Floral
Pattern image
given.

Lower
Dining
Table
Height.



Molding
SP-102.


WC-107

Refer to
Attached Column
Detail Drawing.

Raise
sofa.

Lower
Side table

Refer to Attached.
Floor Finish Detail
Drawing.

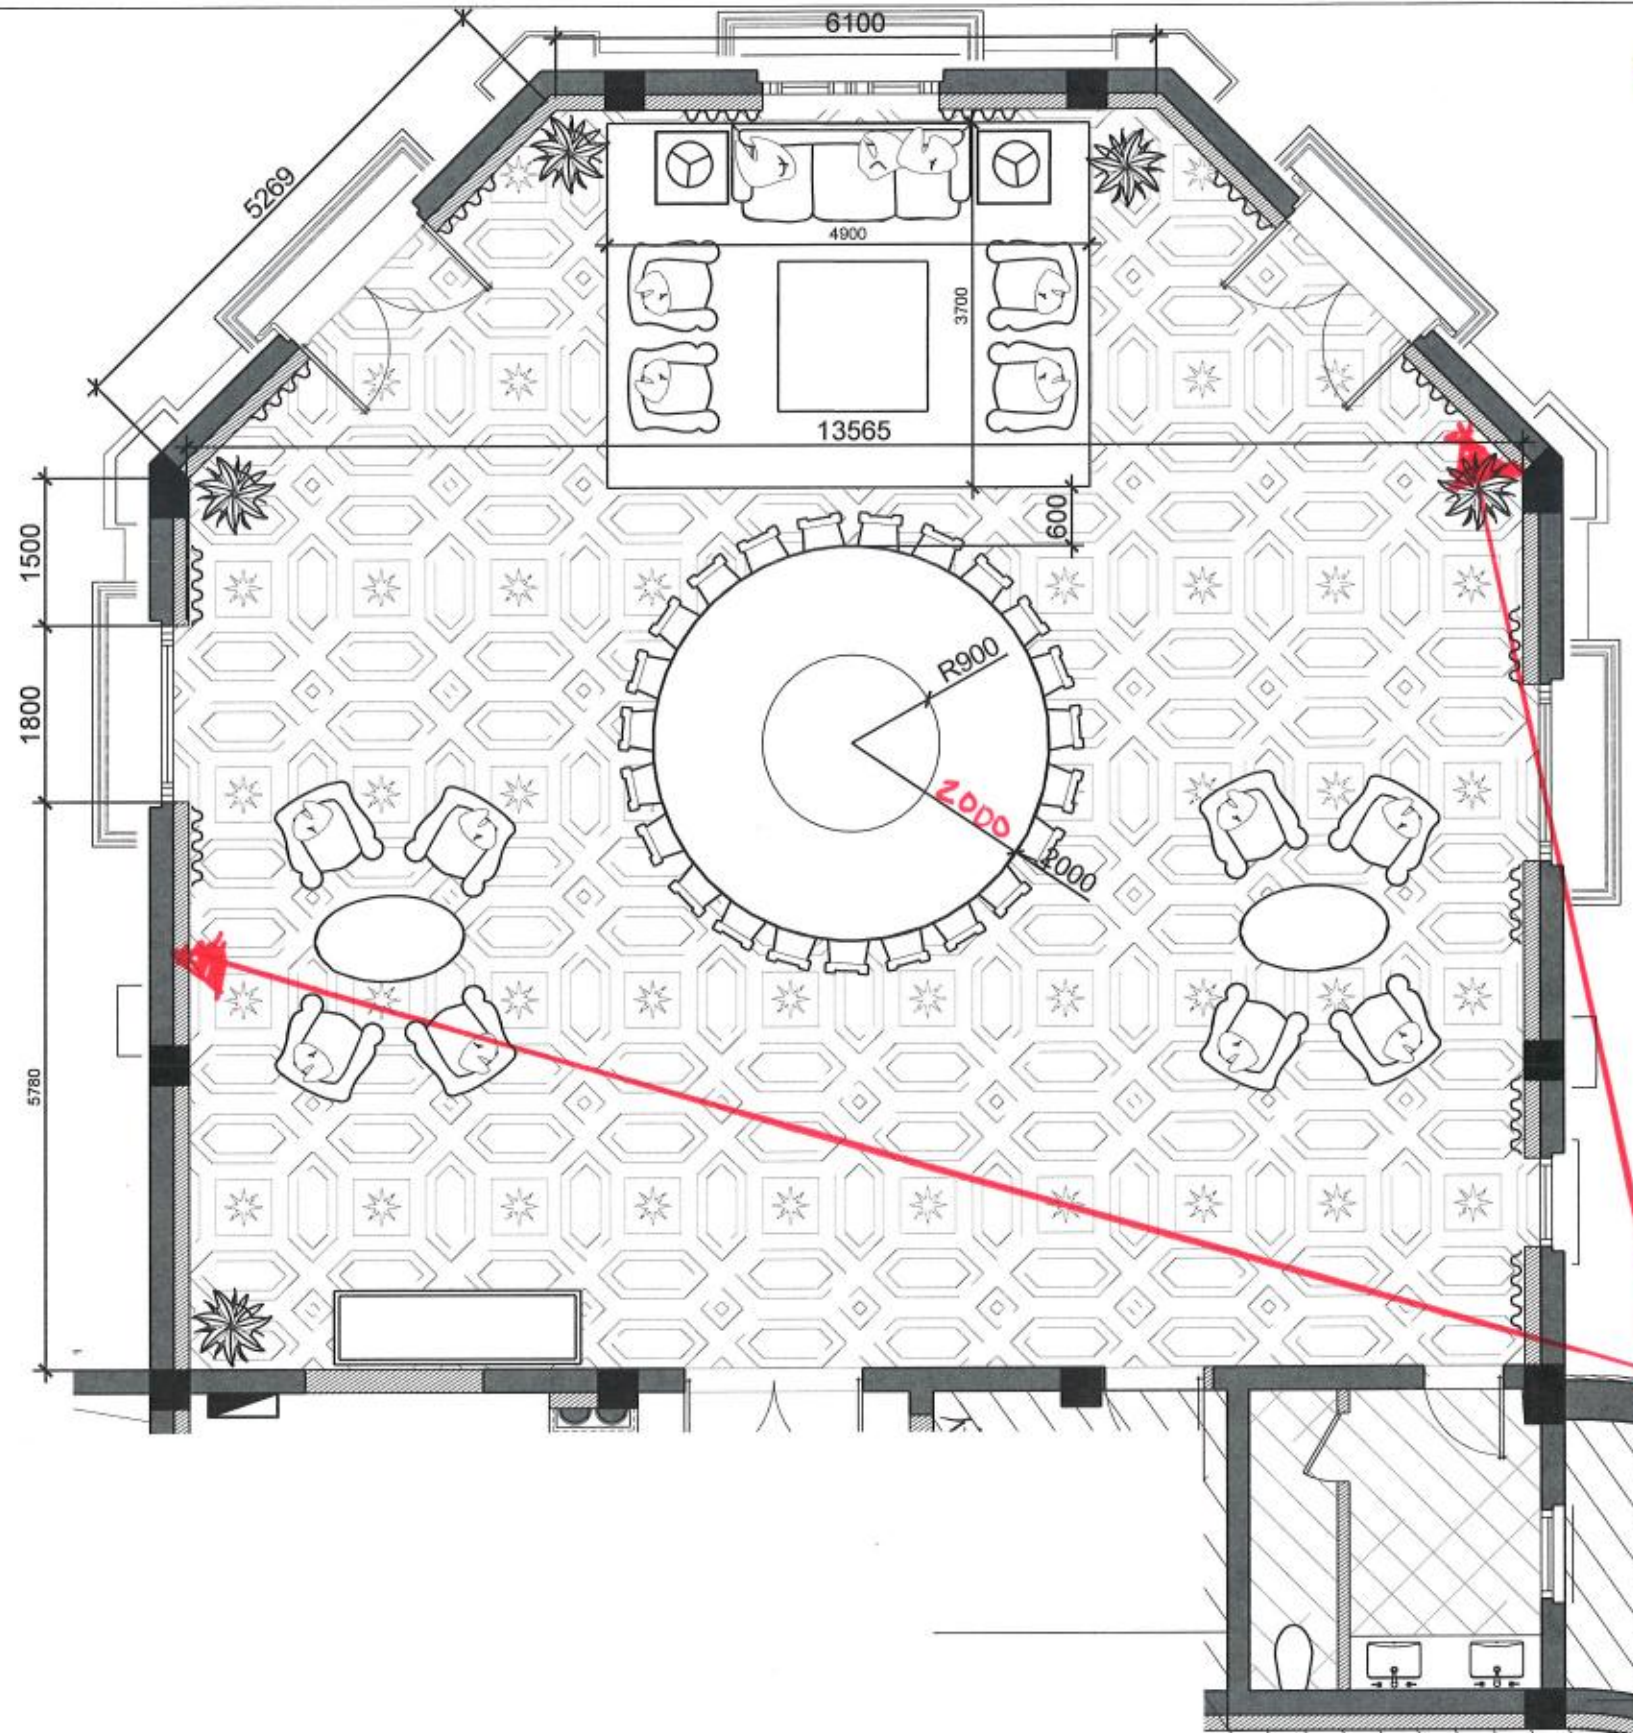

Dimensions & Camera Location.

MOVE Camera Back For better Perspective.

PRIVATE DINING 2
SCALE 1 : 25

CLUBHOUSE
WUXIE VERONA MANOR


ZHUJI, CHINA

BASSENIAN
LAGONI
ARCHITECTURE
LAND PLANNING
INTERIORS
201 Orchard Drive
Newport Beach, CA
92660
Ph: 949-555-6000
Fax: 949-551-0565
www.bassenianlagoni.com


SHEET TITLE / NO
**CLUBHOUSE
VENETIAN**
FIRST FLOOR
PRIVATE DINING
FURNITURE LAYOUT
I-1.12.02
JOB NUMBER 647-00031
COPYRIGHT © 2008
BASSENIAN LAGONI ARCHITECTS

DESIGNER/ARCHITECT: 2011-04-02/2011 DRAWING FORMAT UPDATE SUBMITTAL DATE: 04-22-2011 100% DD DELIVERABLE INTERIORS SUBMITTAL DATE: 02-14-2011

Columns

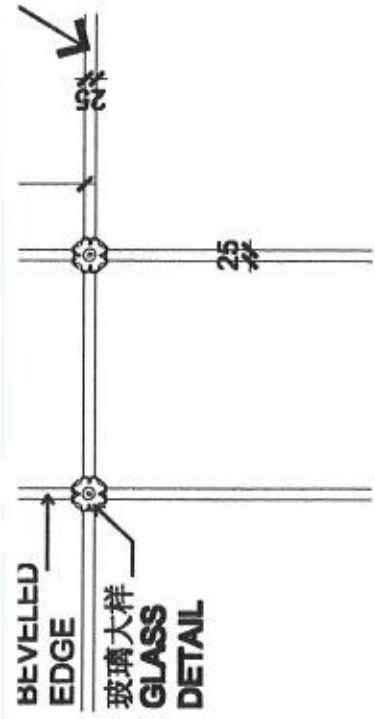


DETAIL 02
SCALE 1:10

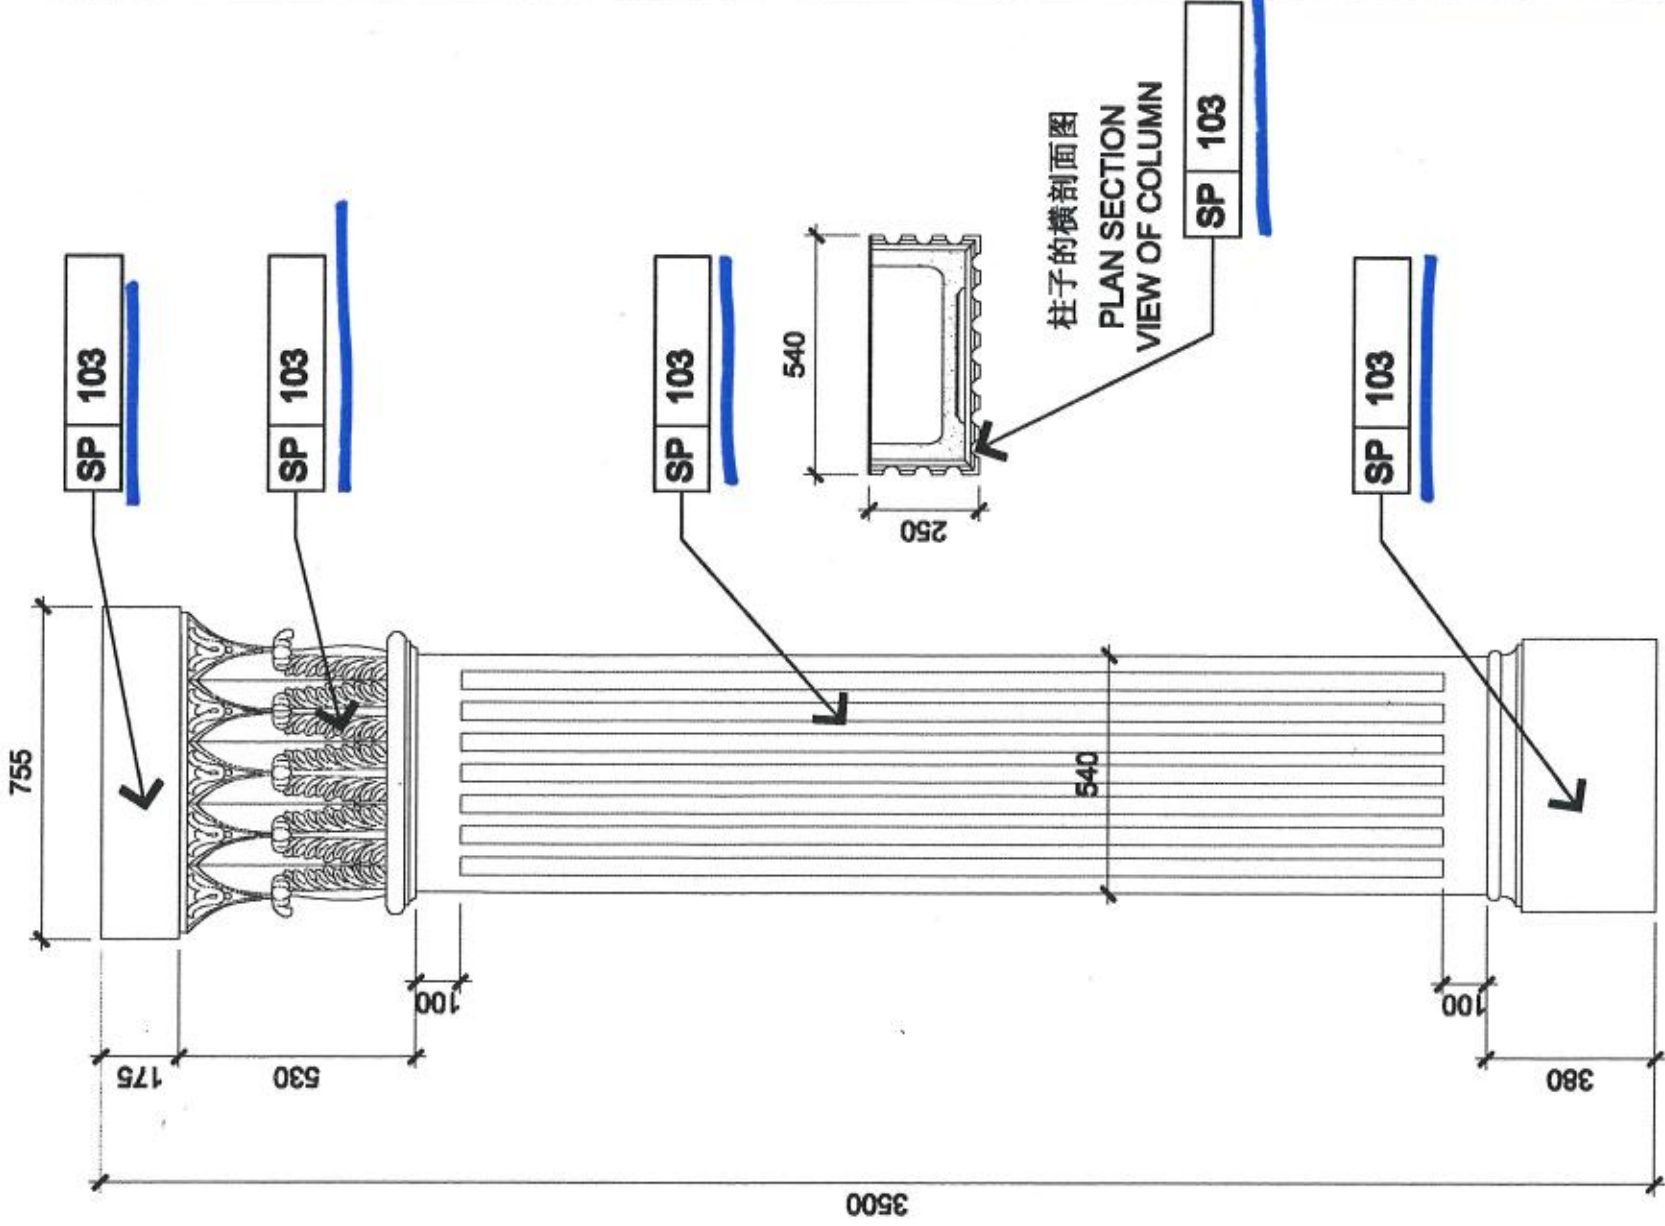

DETAIL 01
SCALE 1:10

<p>INTERIORS SUBMITAL DATE: 02.14.2011</p>	<p>BASSENJIAN <i>Architecture</i> LAGONI ARCHITECTURE LAND PLANNING INTERIORS 2031 Orchard Drive Newport Beach, CA 92660 Ph: 949-533-9100 Fax: 949-533-0548 www.basjenianlagoni.com</p>	<p>SHEET TITLE/NO: CLUBHOUSE VENEITIAN DETAIL SHEET</p> <p>I-4.3.06</p> <p>JOB NUMBER: 647-05001 COPYRIGHT © 2010 BASSENJIAN LAGONI ARCHITECTS</p>
--	---	--

PLANT DISTRIBUTION: February 14, 2011 05:01 PM

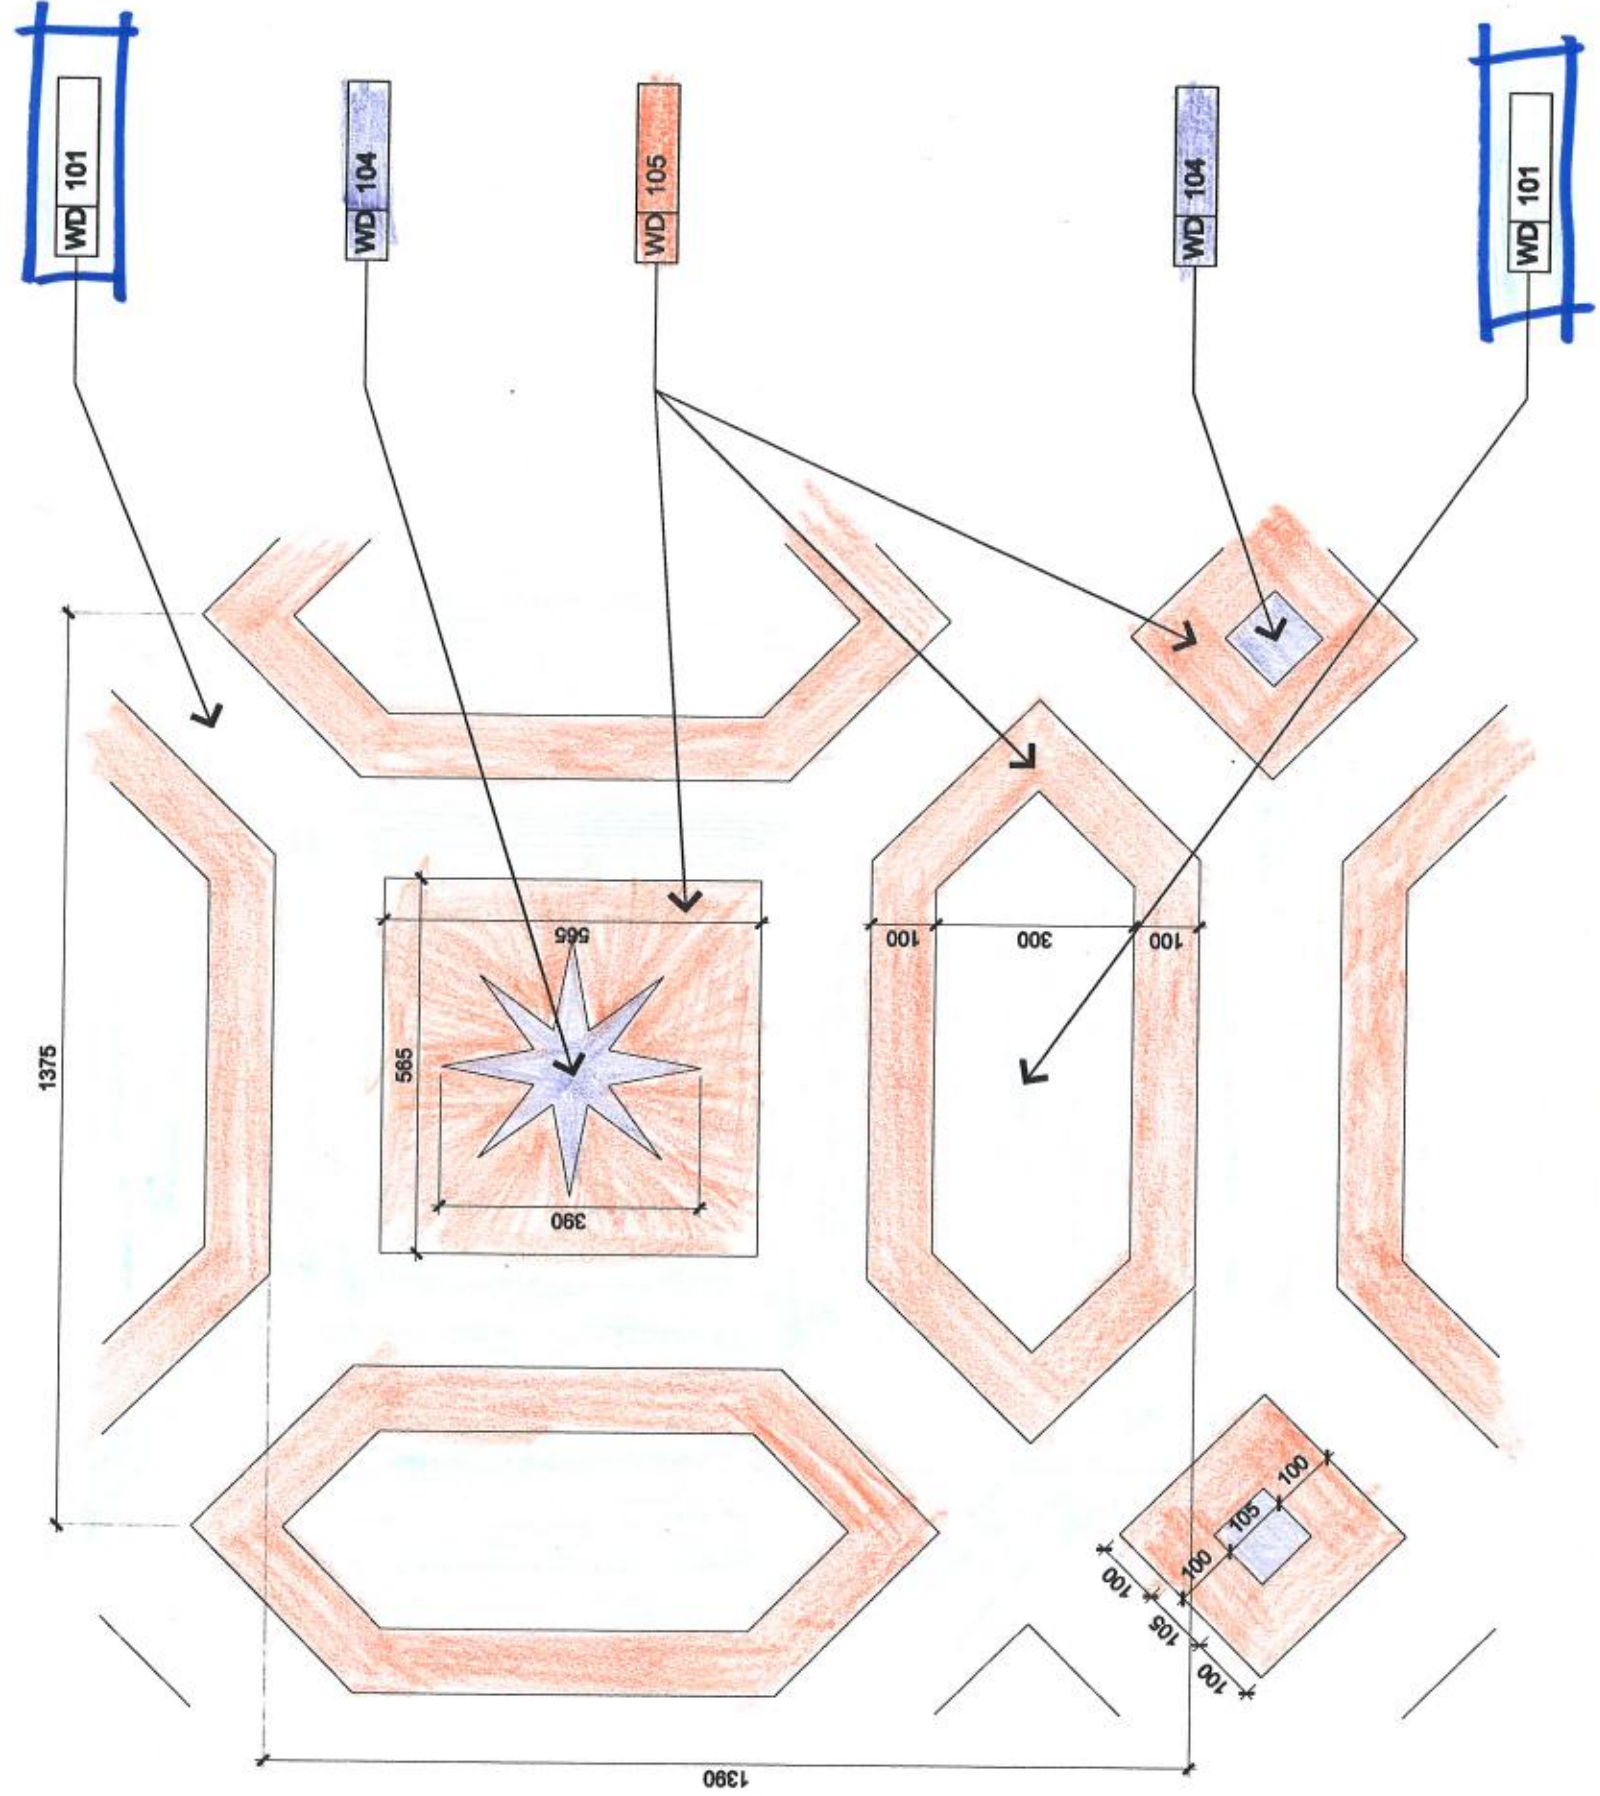

*Floor Shapes
& Colors.*

ML 02

FLOOR DETAIL 01
SCALE 1:6

ISE
LA MANOR

BASSENIAN

LACONI
ARCHITECTURE
LAND PLANNING
INTERIORS
2011 Orchard Drive
Newport Beach, CA
92660
Tel: 949-553-9100
Fax: 949-553-0548
www.baseniian.com

CLUBHOUSE
VENETIAN
PREFUNCTION FLOOR
DETAIL SHEET

I-4.5.02

JOB NUMBER: 647-0001

CONFIDENTIAL © 2001
BASSENIAN LACONI ARCHITECTS

INTERIORS SUBMITTAL DATE: 02.14.02

PLUT ARCHITECTS, February 14, 2001 02:01 PM



Details are missing on the
Chair.